



WSV
SUITE 113

1214 West 6th St.
Suite 113
Austin, TX 78703

NOT FOR REGULATORY
APPROVAL, PERMITTING
& CONSTRUCTION

Distribution

issue:	date:	rev:
Floor Plan	04.29.16	

Survey
Drawing

progress print


scale: 1/8" = 1' - 0"

drawn: JZ

checked: CG

Floor Plan

A1.0

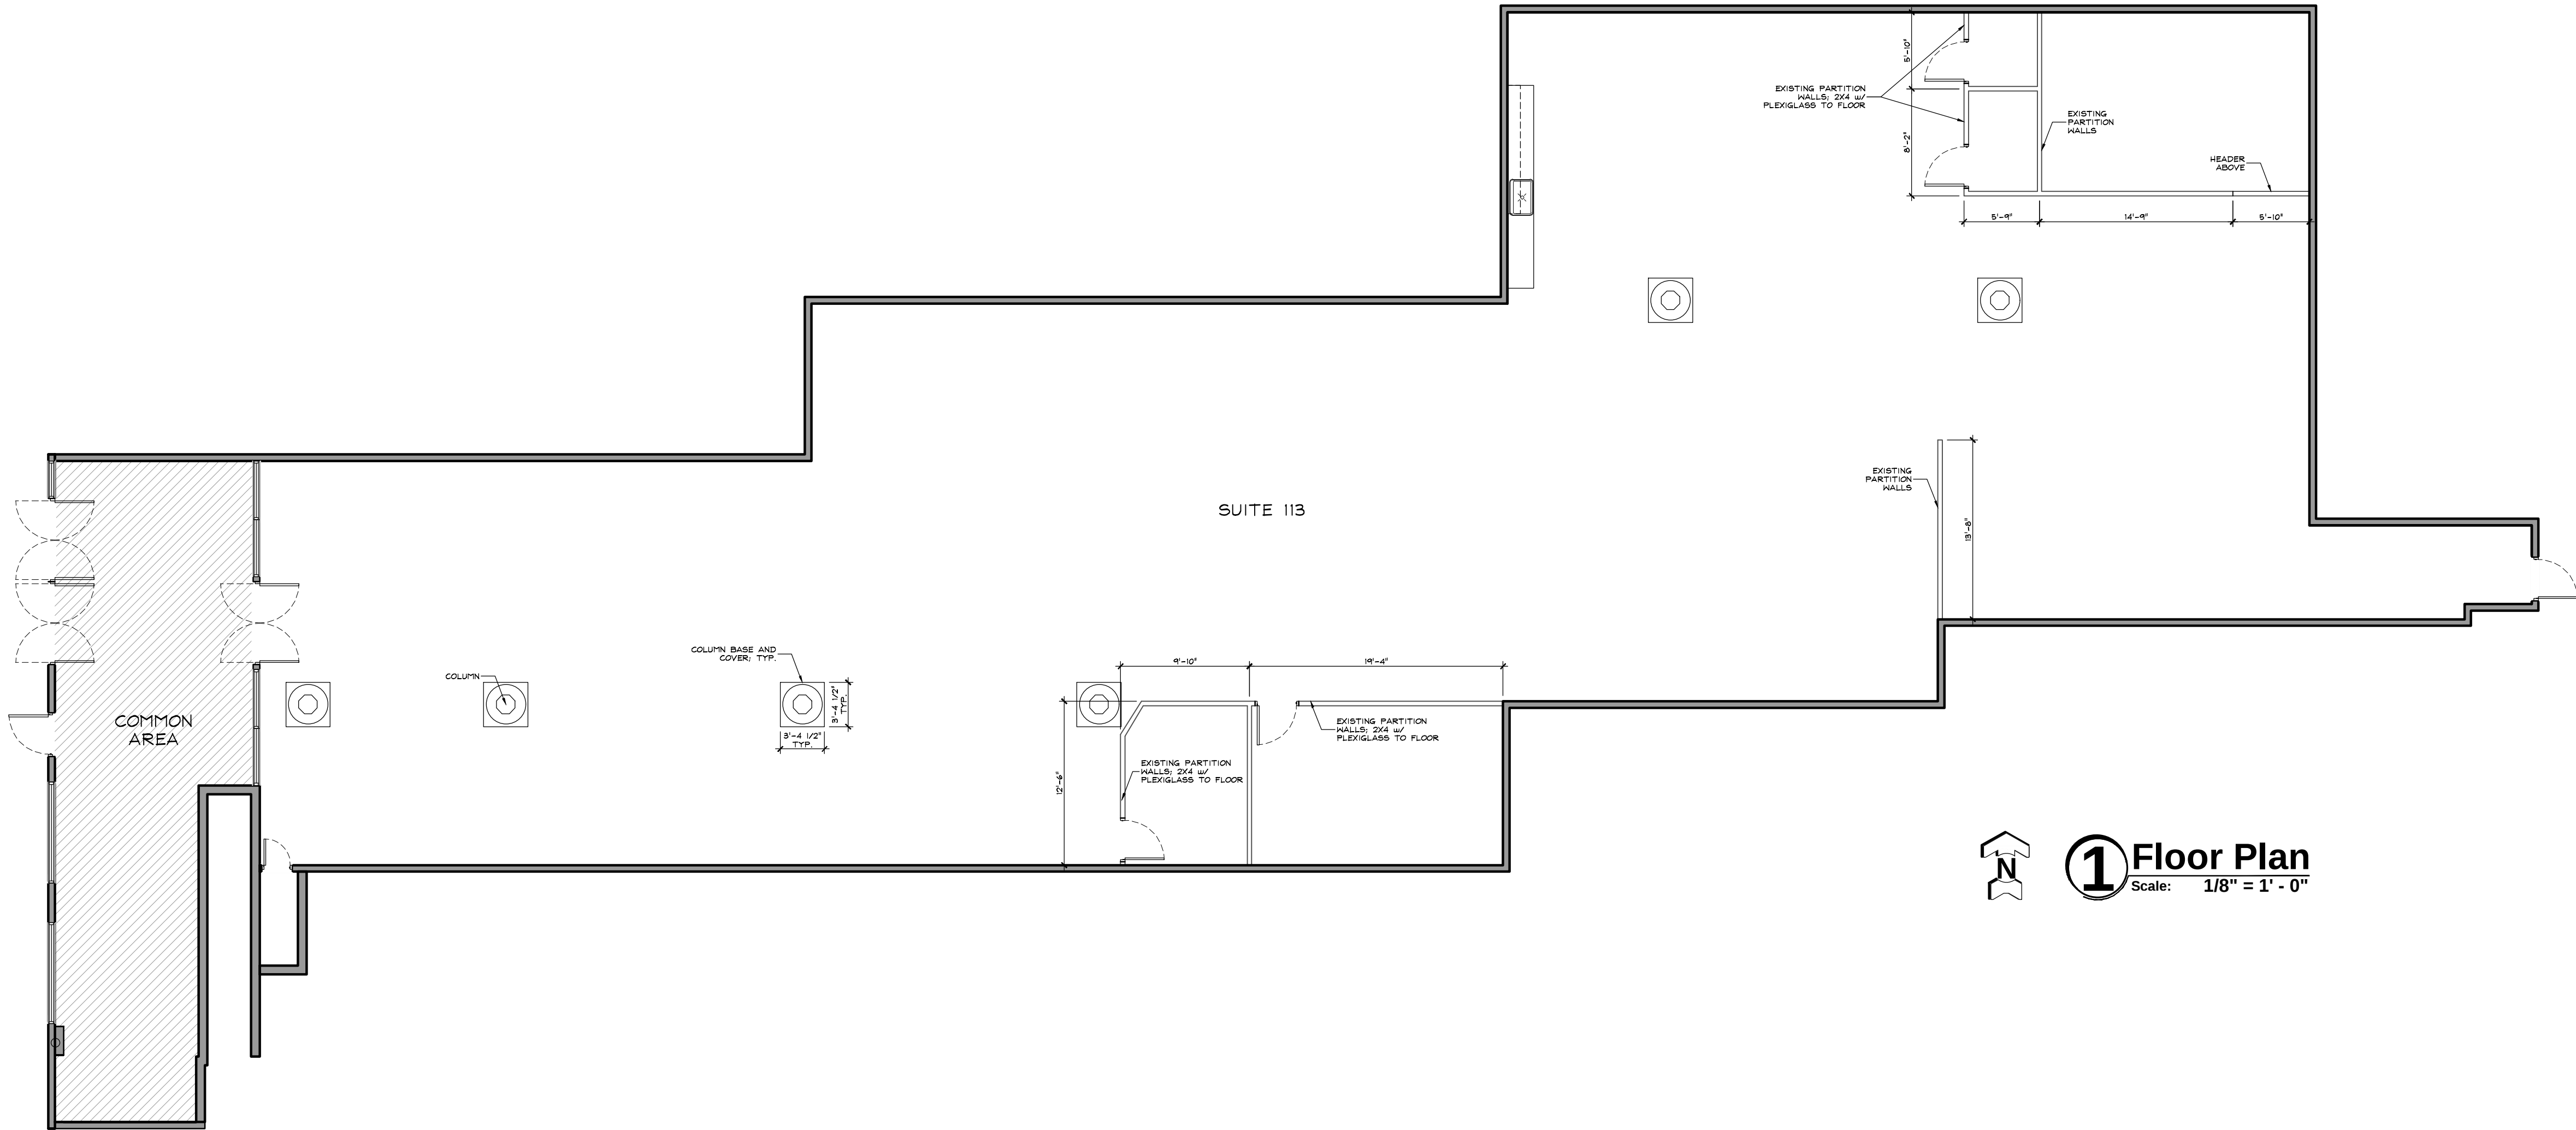

1 Floor Plan
Scale: 1/8" = 1' - 0"